



N.E.V.E.R.M.O.R.E. REDUX

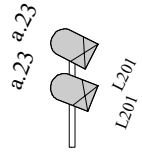

3° estrada

Plan - Not to Scale

Elevation

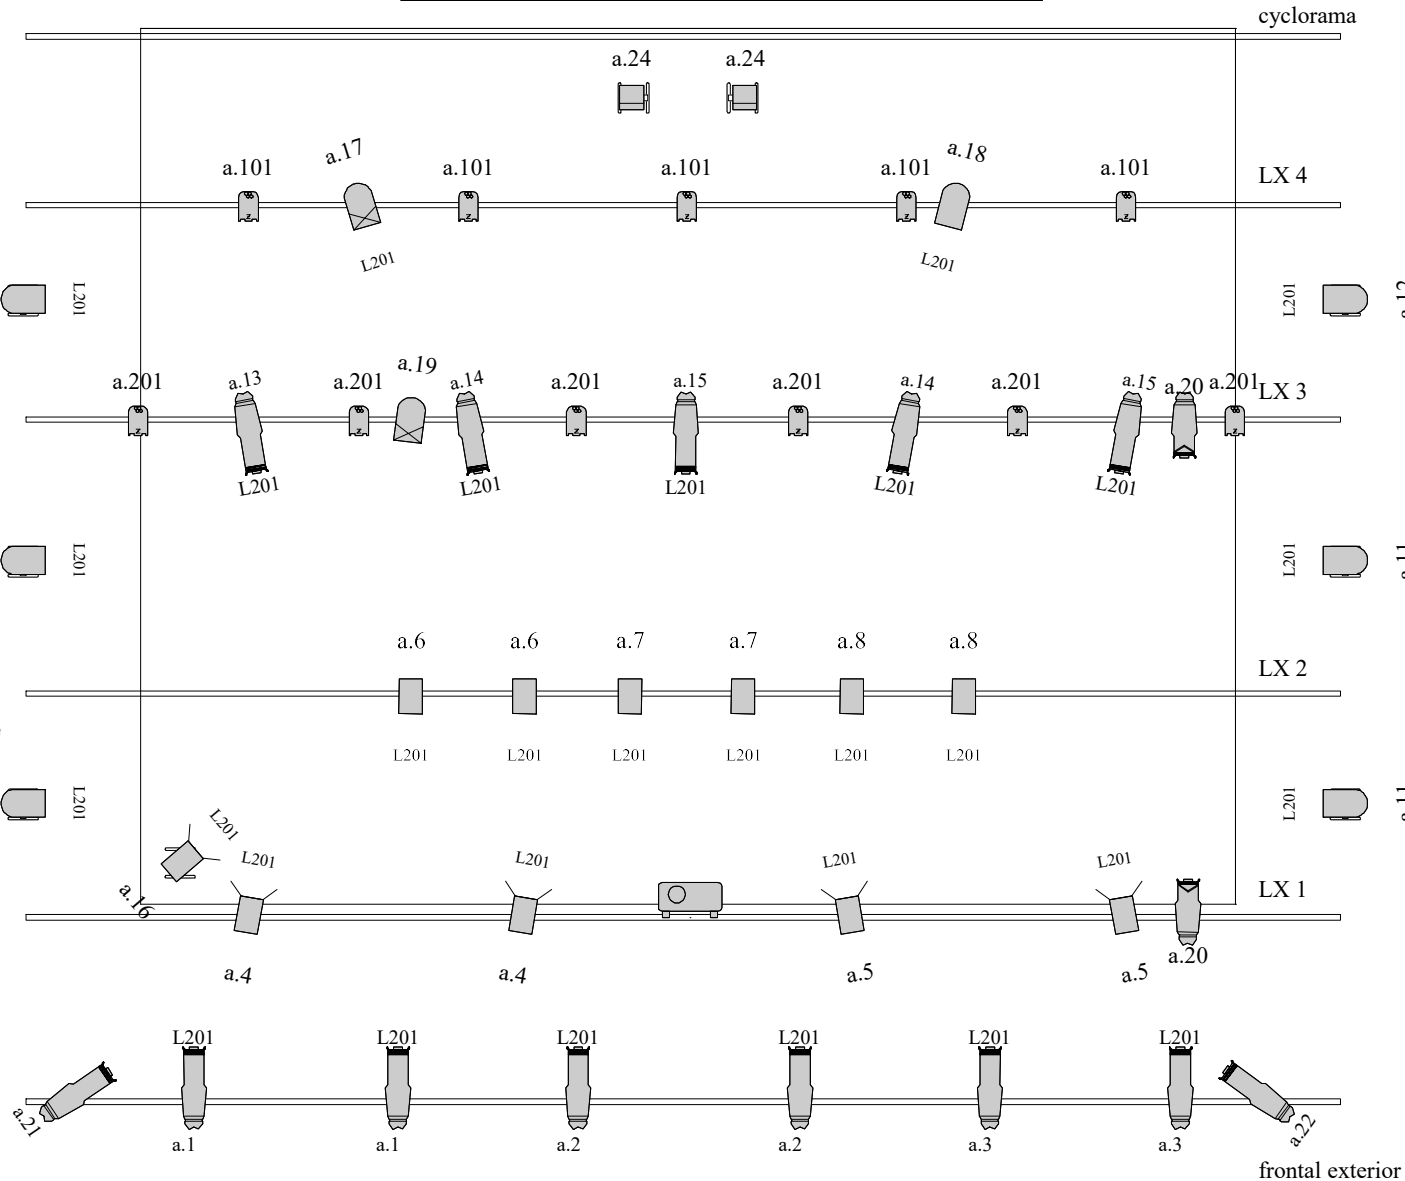

Diseño de iluminación:

Fidel Vázquez

fvazquezdiaz@gmail.com
fvazquezdiaz@miraxe.coop

0034 607947797

Legend

Symbol	Name	Count
	PC 1 Kw	6
	PAR 64 lamp n° 1	4
	PAR 64 lamp n° 5	7
	Recorte 25/50	2
	PAR LED RGBW ZOOM	11
	Recorte 15/30	13
	PC 1 Kw (con palas)	5
	Panorama 1 Kw	2
	Proyector Video	1